


METRIC

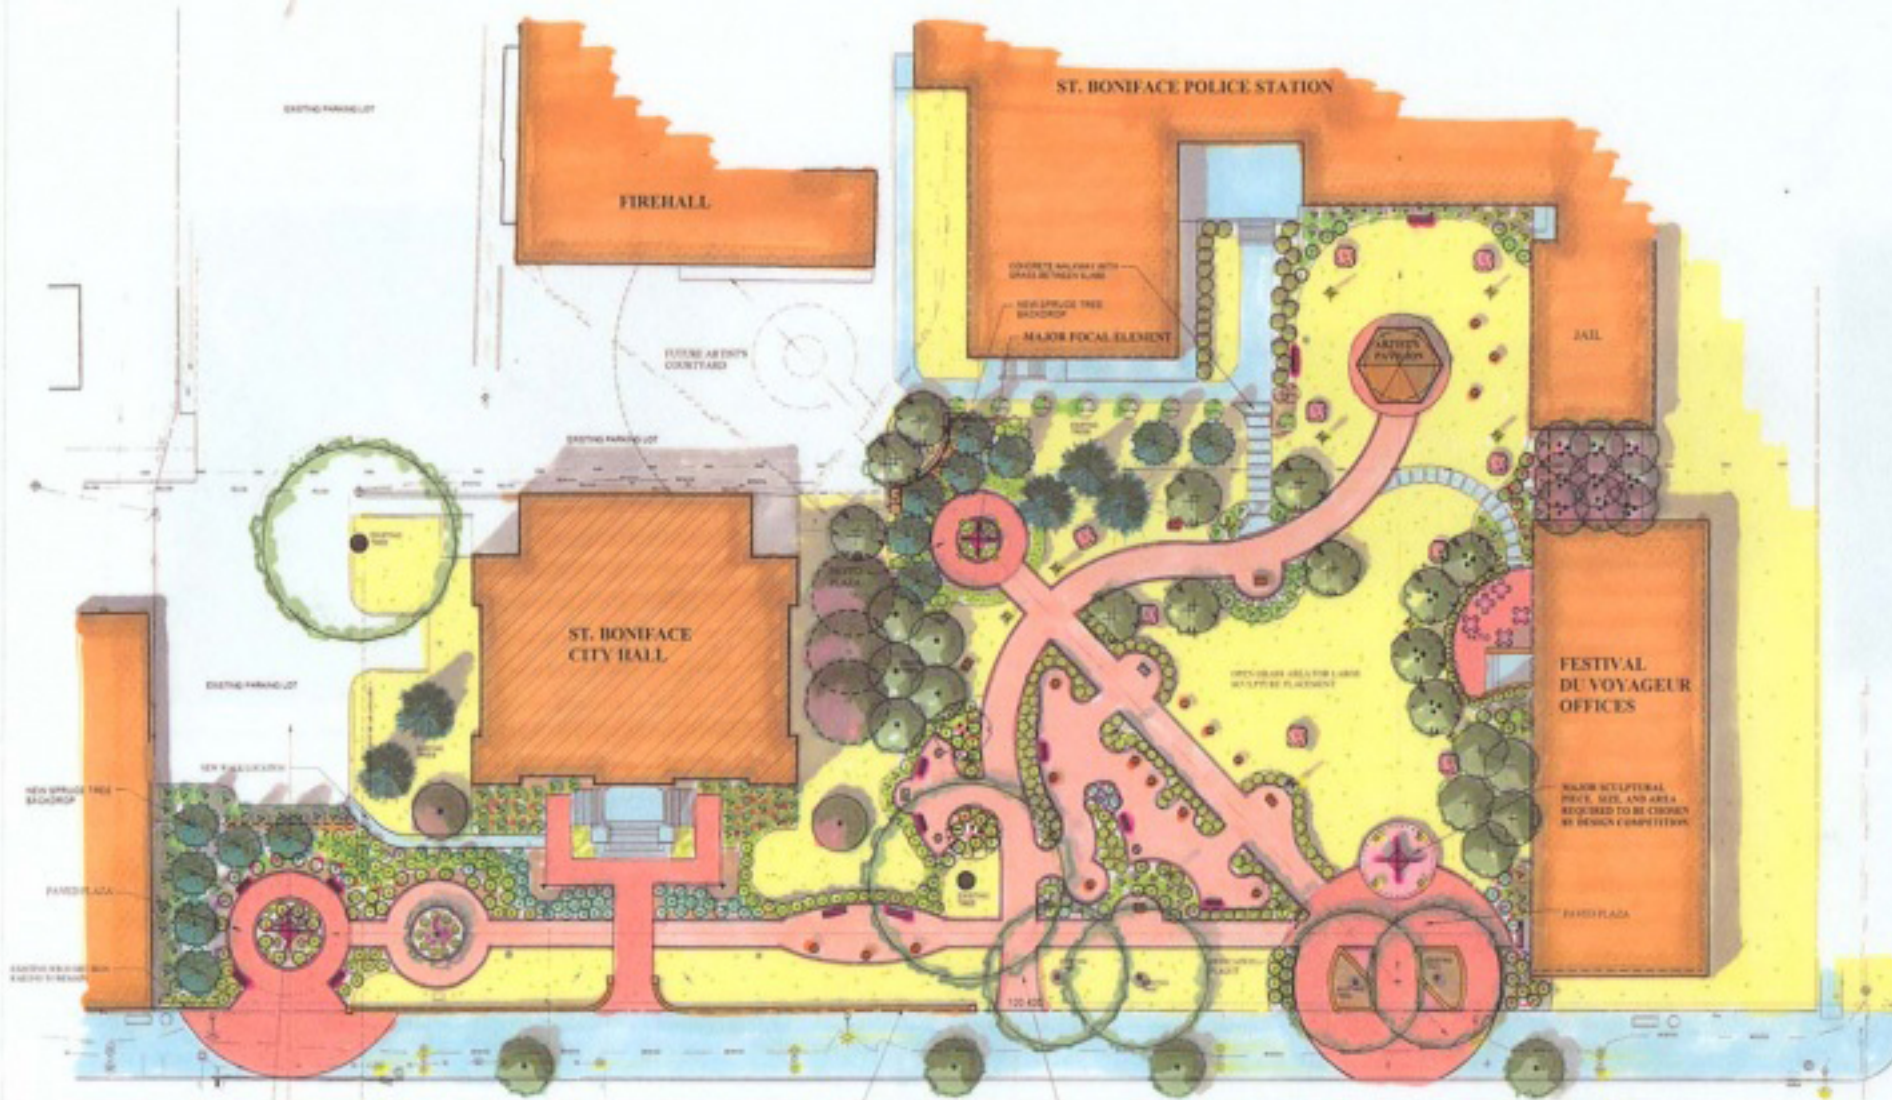

**DRAWING SYMBOL LEGEND:**

- LARGE SCULPTURE, APPROX. 7 x 7 x 7 M (TOTAL - APPROX. 7)
- MEDIUM SCULPTURE, APPROX. 7 x 7 x 7 M (TOTAL - APPROX. 7)
- SMALL SCULPTURE, APPROX. 2 x 2 x 7 M (TOTAL - APPROX. 7)
- MAJOR FOCAL POINT
- MAJOR SCULPTURAL ELEMENT
- LIGHT
- BENCH

RUE LANGREVIN

**PROPOSED SITE PLAN**  
Scale: 1:200

PROJECT TITLE  
**Jardin de Sculptures**  
Maison des Artistes  
BOULEVARD PROVENCHER

**gpp**architecture

DRAWING TITLE  
**LAYOUT PLAN**  
VERSION "3"

**KEN RECH LANDSCAPE ARCHITECTS INC.**  
1400 Wellington Street West, Toronto, Ontario  
Tel: 416-462-8282 Fax: 416-462-8282

DATE: 1-2008  
PROJECT: 0808  
DRAWN BY: [Name]  
CHECKED BY: [Name]

**L3**